

**POSTING PLAN OF  
LOT X OF LOTS X TO X,  
BLOCK XX, DISTRICT LOT XX,  
GROUP ONE, NEW WESTMINSTER DISTRICT  
PLAN XXXX**

**PLAN EPPXXXXX**



PURSUANT TO SECTION 68(1) OF THE LAND TITLE ACT  
BCGS 92G.025

ALL DISTANCES ARE IN METRES AND DECIMALS THEREOF.

THE INTENDED PLOT SIZE OF THIS PLAN IS 432 mm IN WIDTH BY 280 mm IN  
HEIGHT (B SIZE), WHEN PLOTTED AT A SCALE OF 1:500.

INTEGRATED SURVEY AREA NO. XX (CITY OF VANCOUVER) NAD83(CSRS)  
4.0.0.BC.1.GVRD.


GRID BEARINGS ARE DERIVED FROM OBSERVATIONS BETWEEN GEODETIC CONTROL  
MONUMENTS V-XXXX AND V-XXXX.

THIS PLAN SHOWS HORIZONTAL GROUND-LEVEL DISTANCES UNLESS OTHERWISE  
SPECIFIED.

TO COMPUTE GRID DISTANCES, MULTIPLY GROUND LEVEL DISTANCES BY THE  
AVERAGE COMBINED FACTOR OF 0.999XXXX WHICH HAS BEEN DERIVED FROM  
GEODETIC CONTROL MONUMENT V-XXXX.

THE UTM COORDINATES AND ESTIMATED HORIZONTAL POSITIONAL ACCURACY  
ACHIEVED HAVE BEEN DERIVED FROM THE MASCOT PUBLISHED COORDINATES AND  
STANDARD DEVIATIONS FOR GEODETIC CONTROL MONUMENTS V-XXXX AND  
V-XXXX.


<b>DATUM: NAD83 (CSRS) 4.0.0.BC.1.GVRD, UTM ZONE 10</b>			
<b>ESTIMATED HORIZONTAL POSITIONAL ACCURACY: 0.02 M</b>			
POINT	UTM NORTHING	UTM EASTING	COMBINED SCALE FACTOR
V-XXXX	5XXXXXX.XX	4XXXXXX.XX	0.999XXXX
V-XXXX	5XXXXXX.XX	4XXXXXX.XX	0.999XXXX

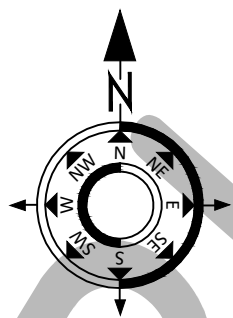

THIS PLAN LIES WITHIN THE GREATER  
VANCOUVER REGIONAL DISTRICT  
(CITY OF VANCOUVER)

THE FIELD SURVEY REPRESENTED BY THIS PLAN WAS  
COMPLETED ON THE DAY MONTH, YEAR  
EVGENY PETUSHKOV, BCLS

**360 LAND SURVEYING LTD**  
#202 - 1001 KINGSWAY  
VANCOUVER, BC V5V 3C7  
T. 604-816-4292  
INFO@360SURVEYS.CA  
WWW.360SURVEYS.CA  
JOB: 201XXXX  
FB: 0XX (XX)  
PID: XXX-XXX-XXX  
ECR CHECKLIST #XXXXXX

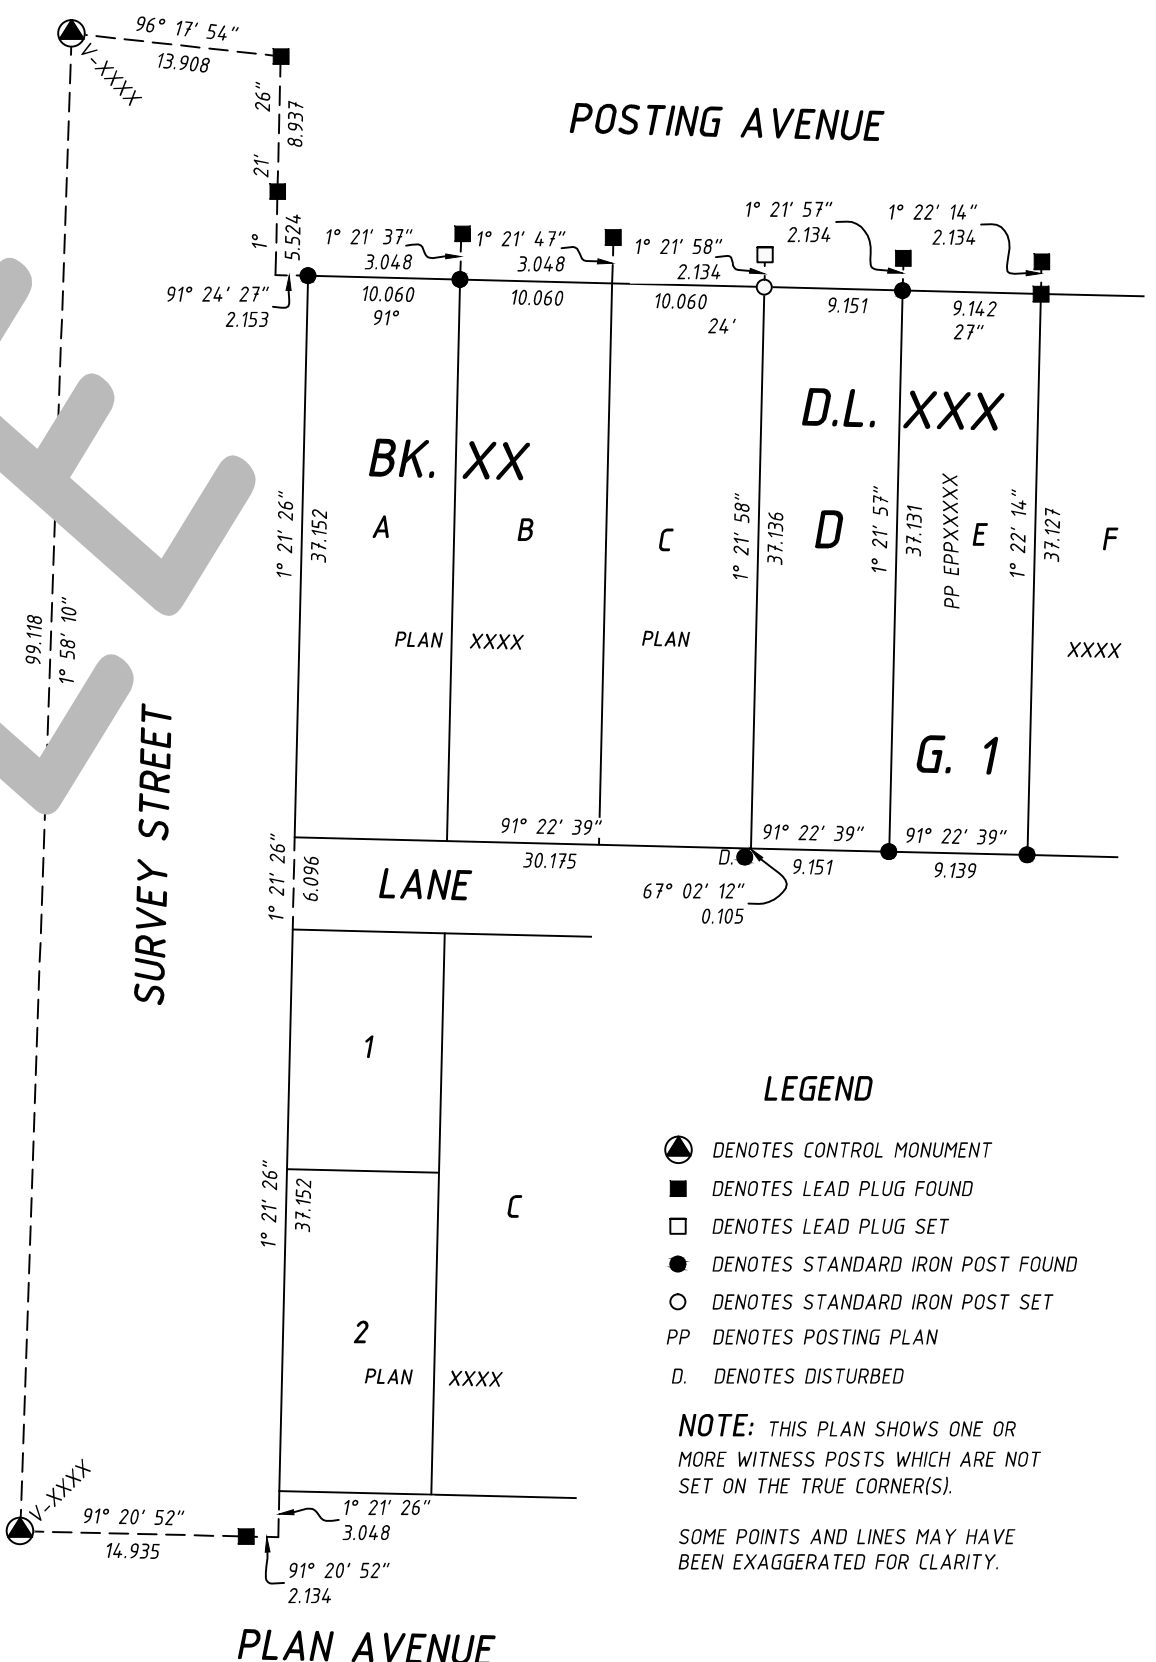

**LEGEND**

- DENOTES CONTROL MONUMENT
- DENOTES LEAD PLUG FOUND
- DENOTES LEAD PLUG SET
- DENOTES STANDARD IRON POST FOUND
- DENOTES STANDARD IRON POST SET
- PP DENOTES POSTING PLAN
- D. DENOTES DISTURBED

**NOTE:** THIS PLAN SHOWS ONE OR  
MORE WITNESS POSTS WHICH ARE NOT  
SET ON THE TRUE CORNER(S).

SOME POINTS AND LINES MAY HAVE  
BEEN EXAGGERATED FOR CLARITY.